



Drawing applicable to Listed Building Consent application for No. 24-25 South Molton Street

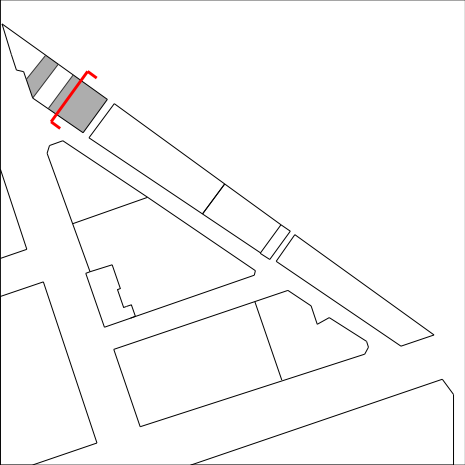

PLANNING &
LISTED BUILDING
CONSENT

Scale at 1:100

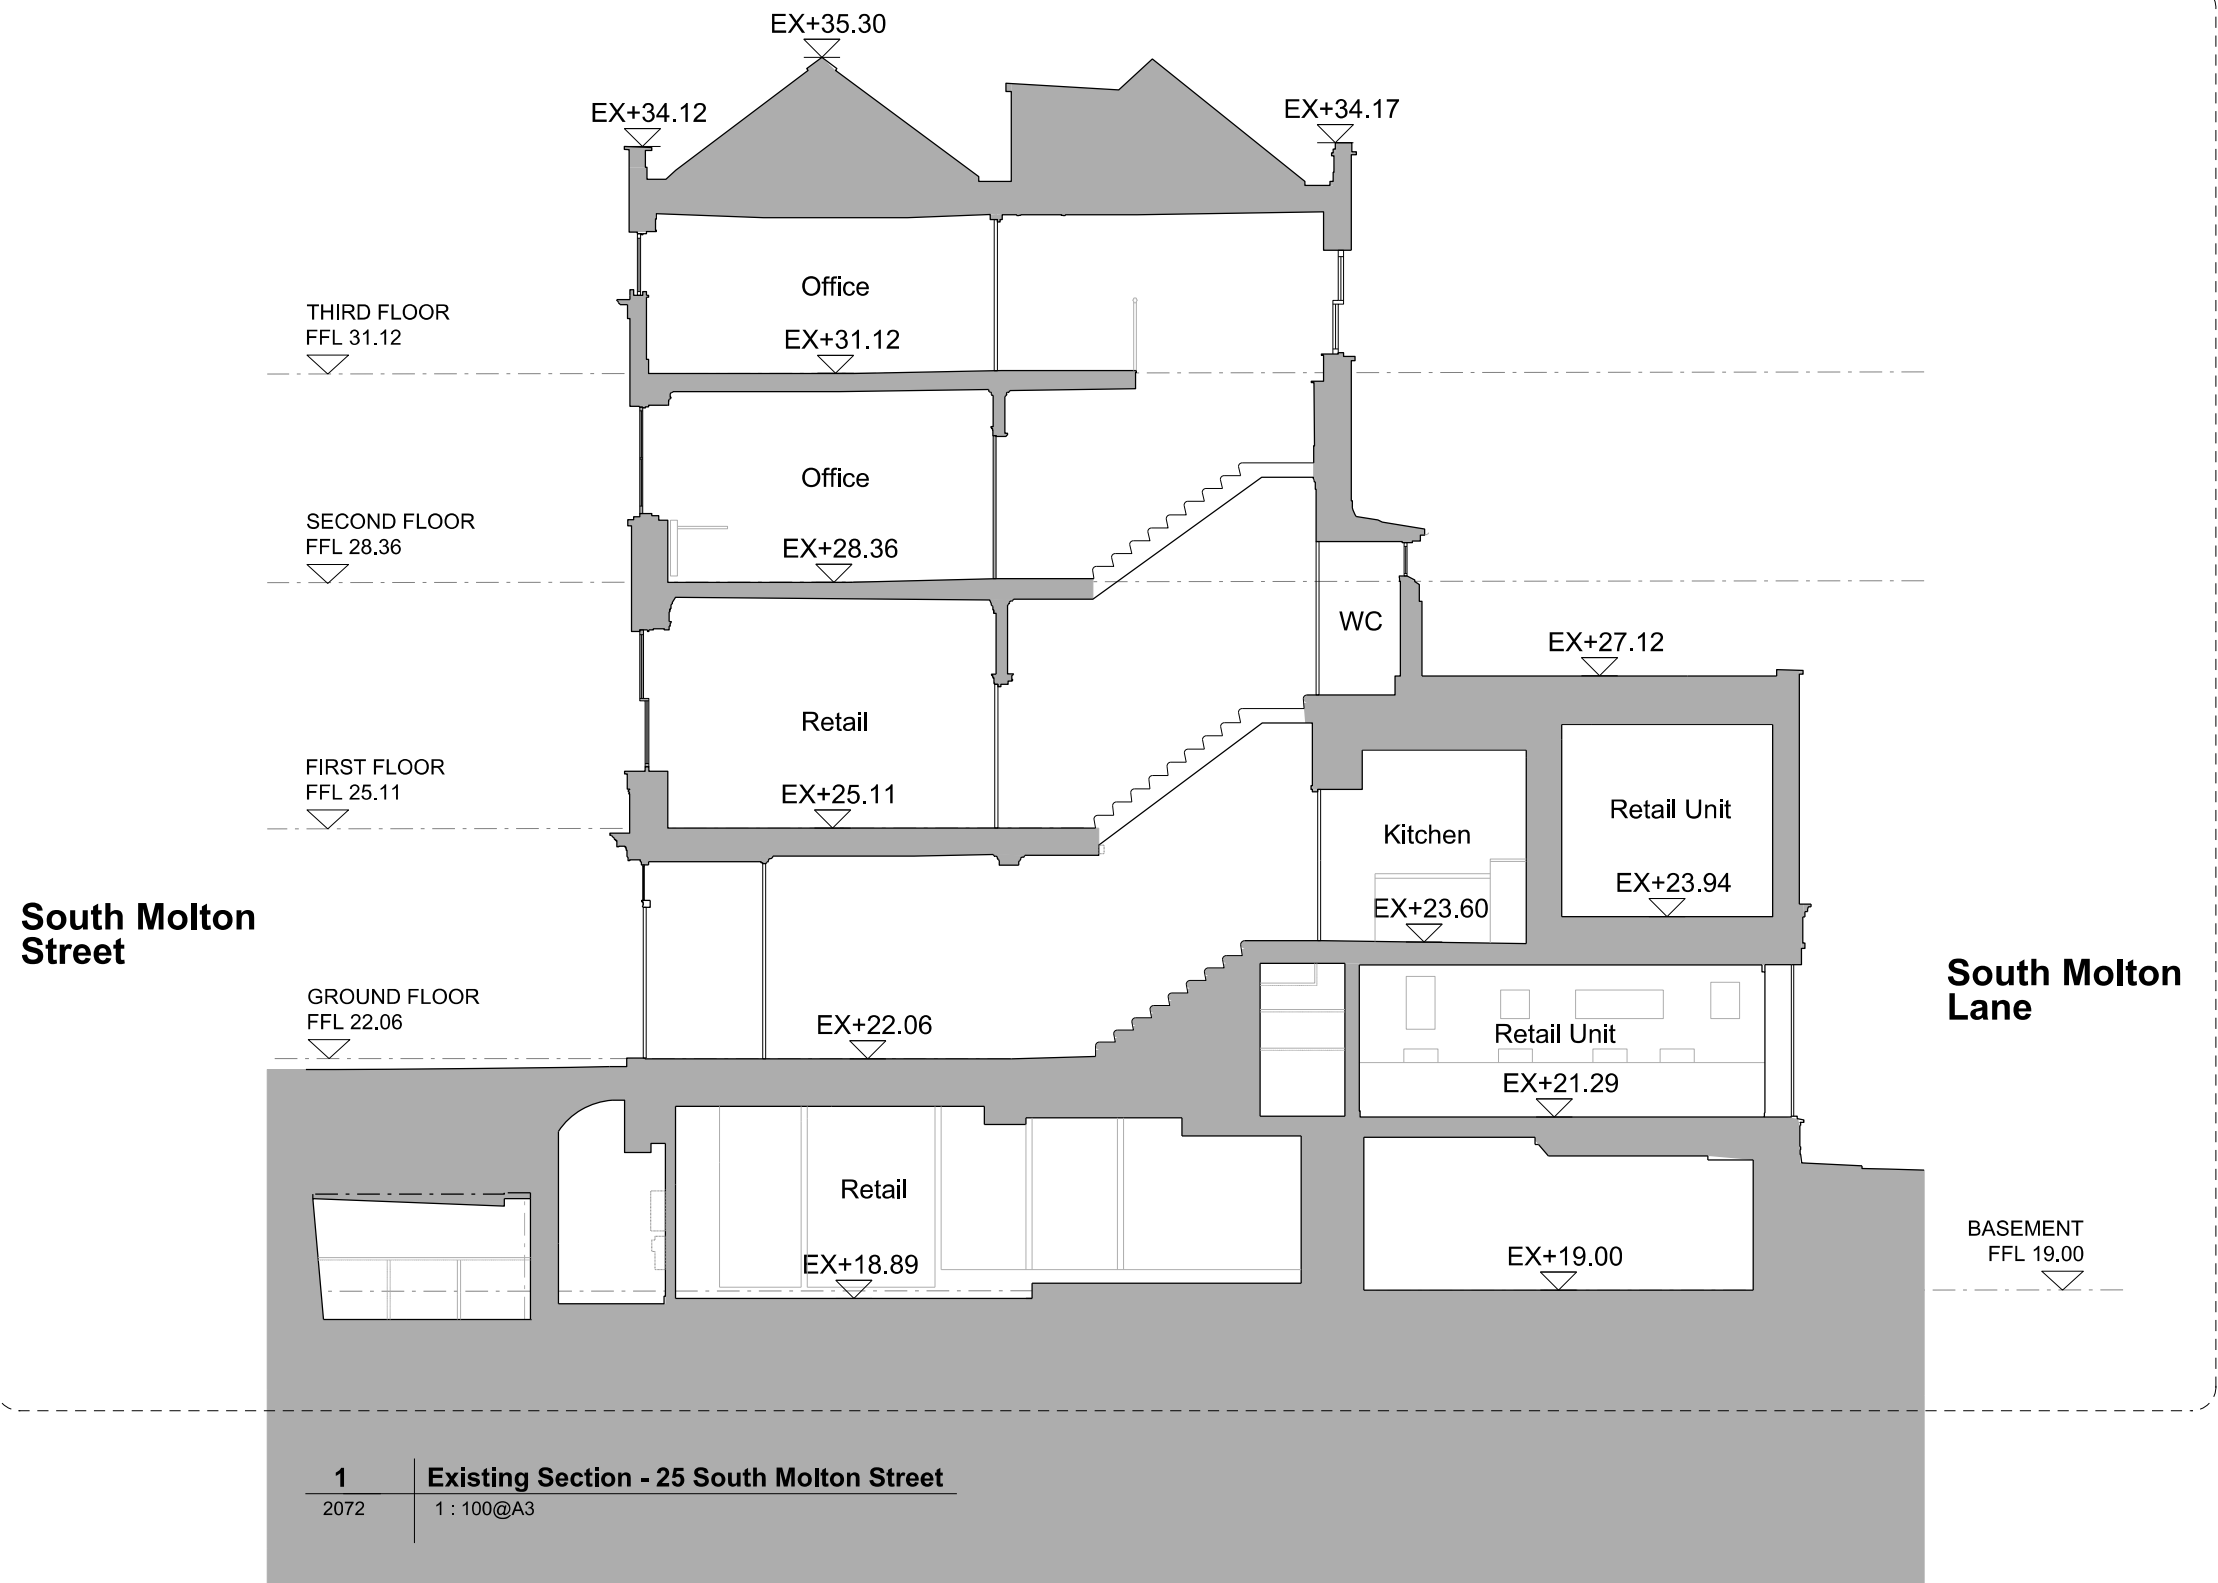

Date	Rev.	Description	Approved By	Project	South Molton Triangle	Sort Code	Drawing Number	Rev.		
16.06.2020	P01	Planning drawings for review prior to submission. Issued under Memo 0485.	AM	Subject	Existing Section 25 South Molton Street	GDS-HAL-7-ZZ-DR-A	2072	P03		
19.06.2020	P02	Planning & Listed Building Consent Drawings. Issued under Memo 0492.	AM							
23.06.2020	P03	Planning & Listed Building Consent Drawings. Issued under Memo 0496.	AM							
				Architects	Hopkins Architects Limited 27 Broadley Terrace, London, NW1 6LG T: 020 7724 1751 E: mail@hopkins.co.uk	Date	16.06.2020	Scale	1:100	at A3