

Drawing applicable to Listed Building Consent application for No. 24-25 South Molton Street




25 South Molton Lane

1 Existing Elevation - 25 South Molton Lane  
2052 1 : 25



23 South Molton Lane

2 Existing Elevation - 23 South Molton Lane  
2052 1 : 25

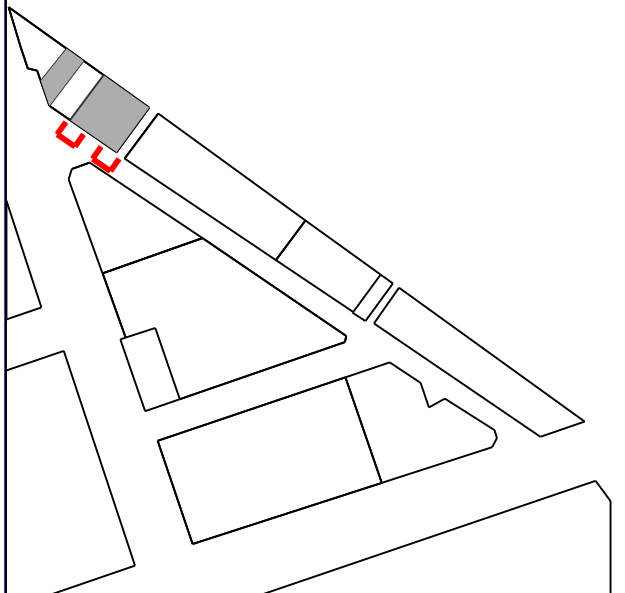

General Notes:

G1 Drawing to be read in conjunction with GA Elevations. Refer to drawings GDS-HAL-7-ZZ-DR-A-2040, 2041 & 2042.

Date	Rev.	Description	Approved By
16.06.2020	P01	Planning drawings for review prior to submission. Issued under Memo 0485.	AM
19.06.2020	P02	Planning & Listed Building Consent Drawings. Issued under Memo 0492.	AM
23.06.2020	P03	Planning & Listed Building Consent Drawings. Issued under Memo 0496.	AM

© Copyright Hopkins Architects Limited. Registered in England number: 11779559 Registered address: 27 Broadley Terrace London NW1 6LG Do Not Scale. Use Figured Dimensions Only. All Dimensions to be checked on site. Original Drawing Size A1 (L)

Date	Rev.	Description	Approved By

PLANNING &  
LISTED  
BUILDING  
CONSENT

Scale at 1:25  
0 0.2 0.5 1m

Project	South Molton Triangle	Sort Code	Drawing Number	Rev.
Subject	Existing Detailed Elevation 23 & 25 South Molton Lane	GDS-HAL-7-ZZ-DE-A	2052	P03
Architects	Hopkins Architects Limited 27 Broadley Terrace, London, NW1 6LG T: 020 7724 1751 E: mail@hopkins.co.uk	Date	16.06.2020	Scale 1:25 at A1