



Drawing applicable to Listed Building Consent application for No. 24-25 South Molton Street

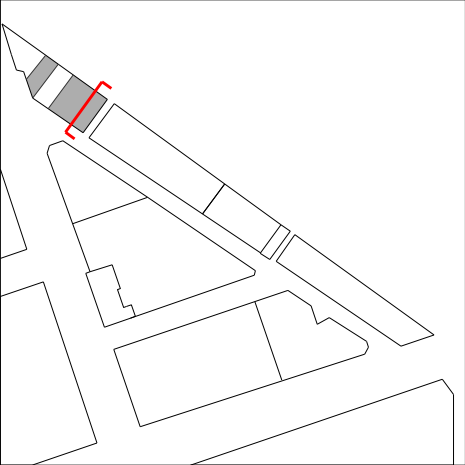

PLANNING & LISTED BUILDING CONSENT

Scale at 1:100

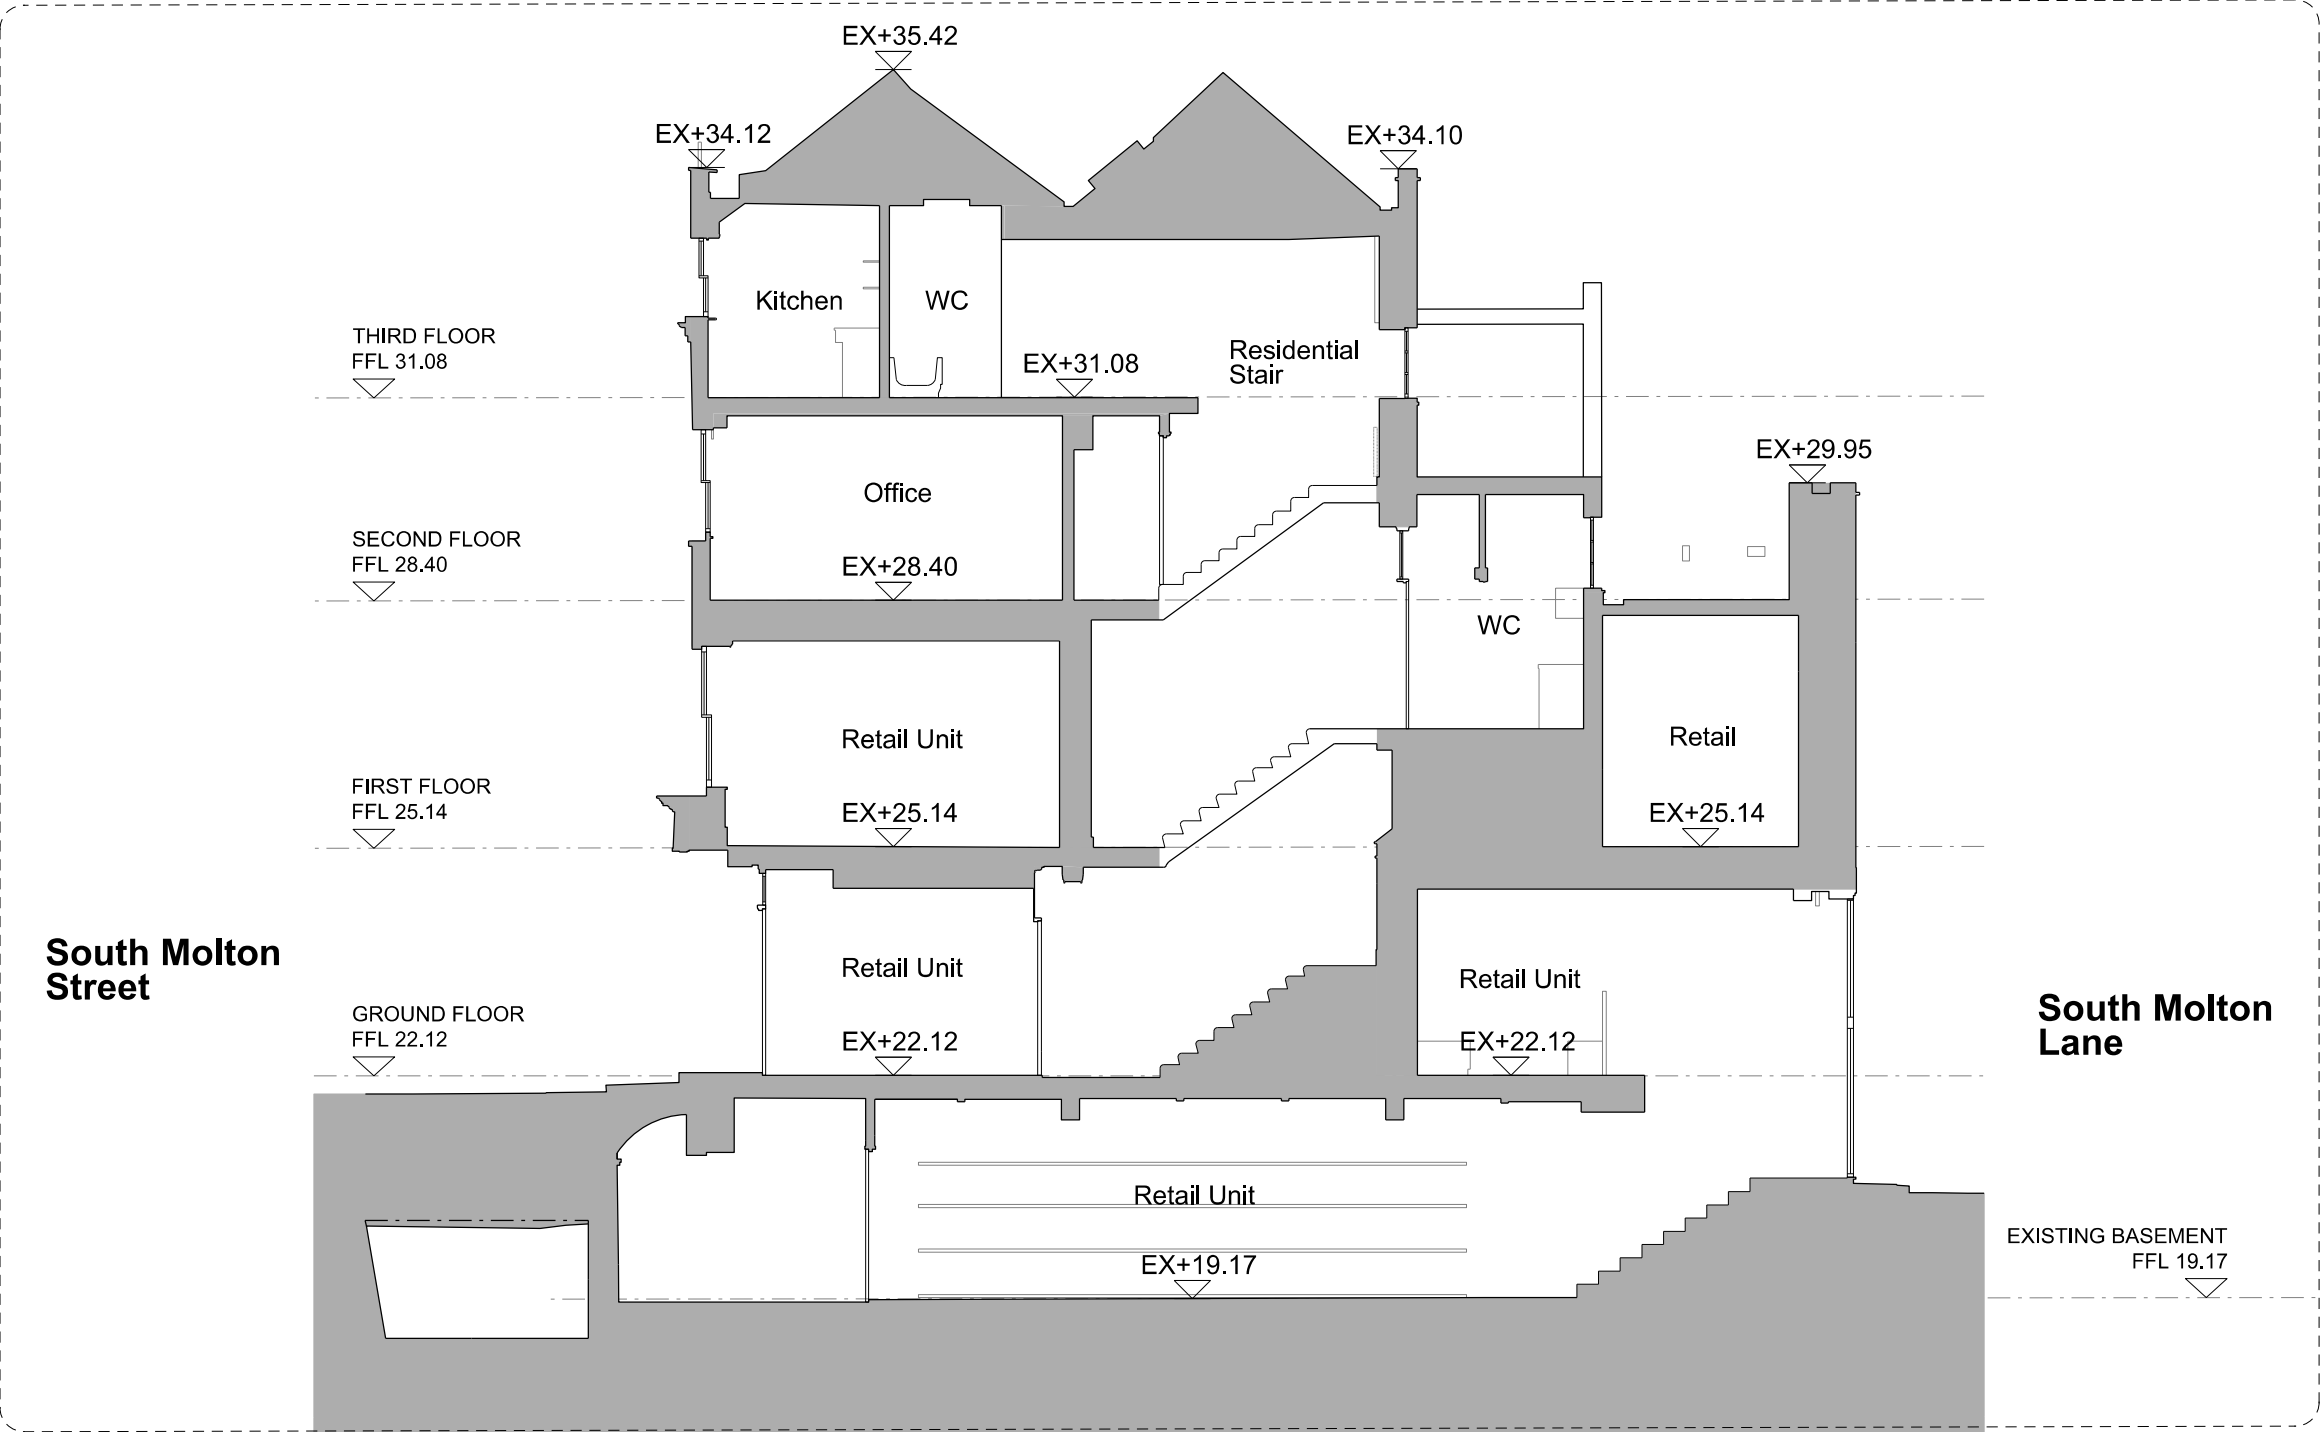

1 Existing Section - 24 South Molton Street  
2071 1 : 100@A3

| Date       | Rev. | Description                                                               | Approved By | Project    | South Molton Triangle                                                                                        | Sort Code         | Drawing Number | Rev.  |       |       |
|------------|------|---------------------------------------------------------------------------|-------------|------------|---|-------------------|----------------|-------|-------|-------|
| 16.06.2020 | P01  | Planning drawings for review prior to submission. Issued under Memo 0485. | AM          | Subject    | Existing Section<br>24 South Molton Street                                                                   | GDS-HAL-7-ZZ-DR-A | 2071           | P03   |       |       |
| 19.06.2020 | P02  | Planning & Listed Building Consent Drawings. Issued under Memo 0492.      | AM          |            |   |                   |                |       |       |       |
| 23.06.2020 | P03  | Planning & Listed Building Consent Drawings. Issued under Memo 0496.      | AM          |            |   |                   |                |       |       |       |
|            |      |                                                                           |             |            |   |                   |                |       |       |       |
|            |      |                                                                           |             | Architects | Hopkins Architects Limited<br>27 Broadley Terrace, London, NW1 6LG<br>T: 020 7724 1751 E: mail@hopkins.co.uk |                   |                |       |       |       |
|            |      |                                                                           |             |            |   |                   |                |       |       |       |
|            |      |                                                                           |             |            |   | Date              | 16.06.2020     | Scale | 1:100 | at A3 |