
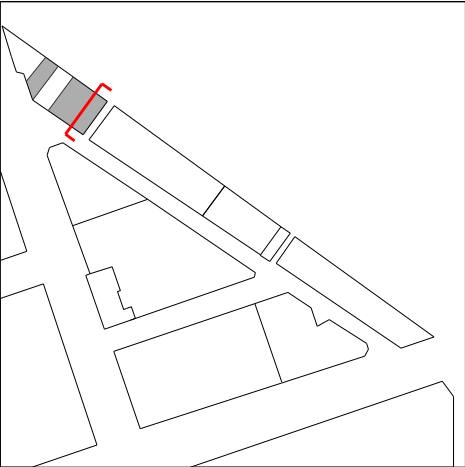


Drawing applicable to Listed Building Consent application for No. 24-25 South Molton Street

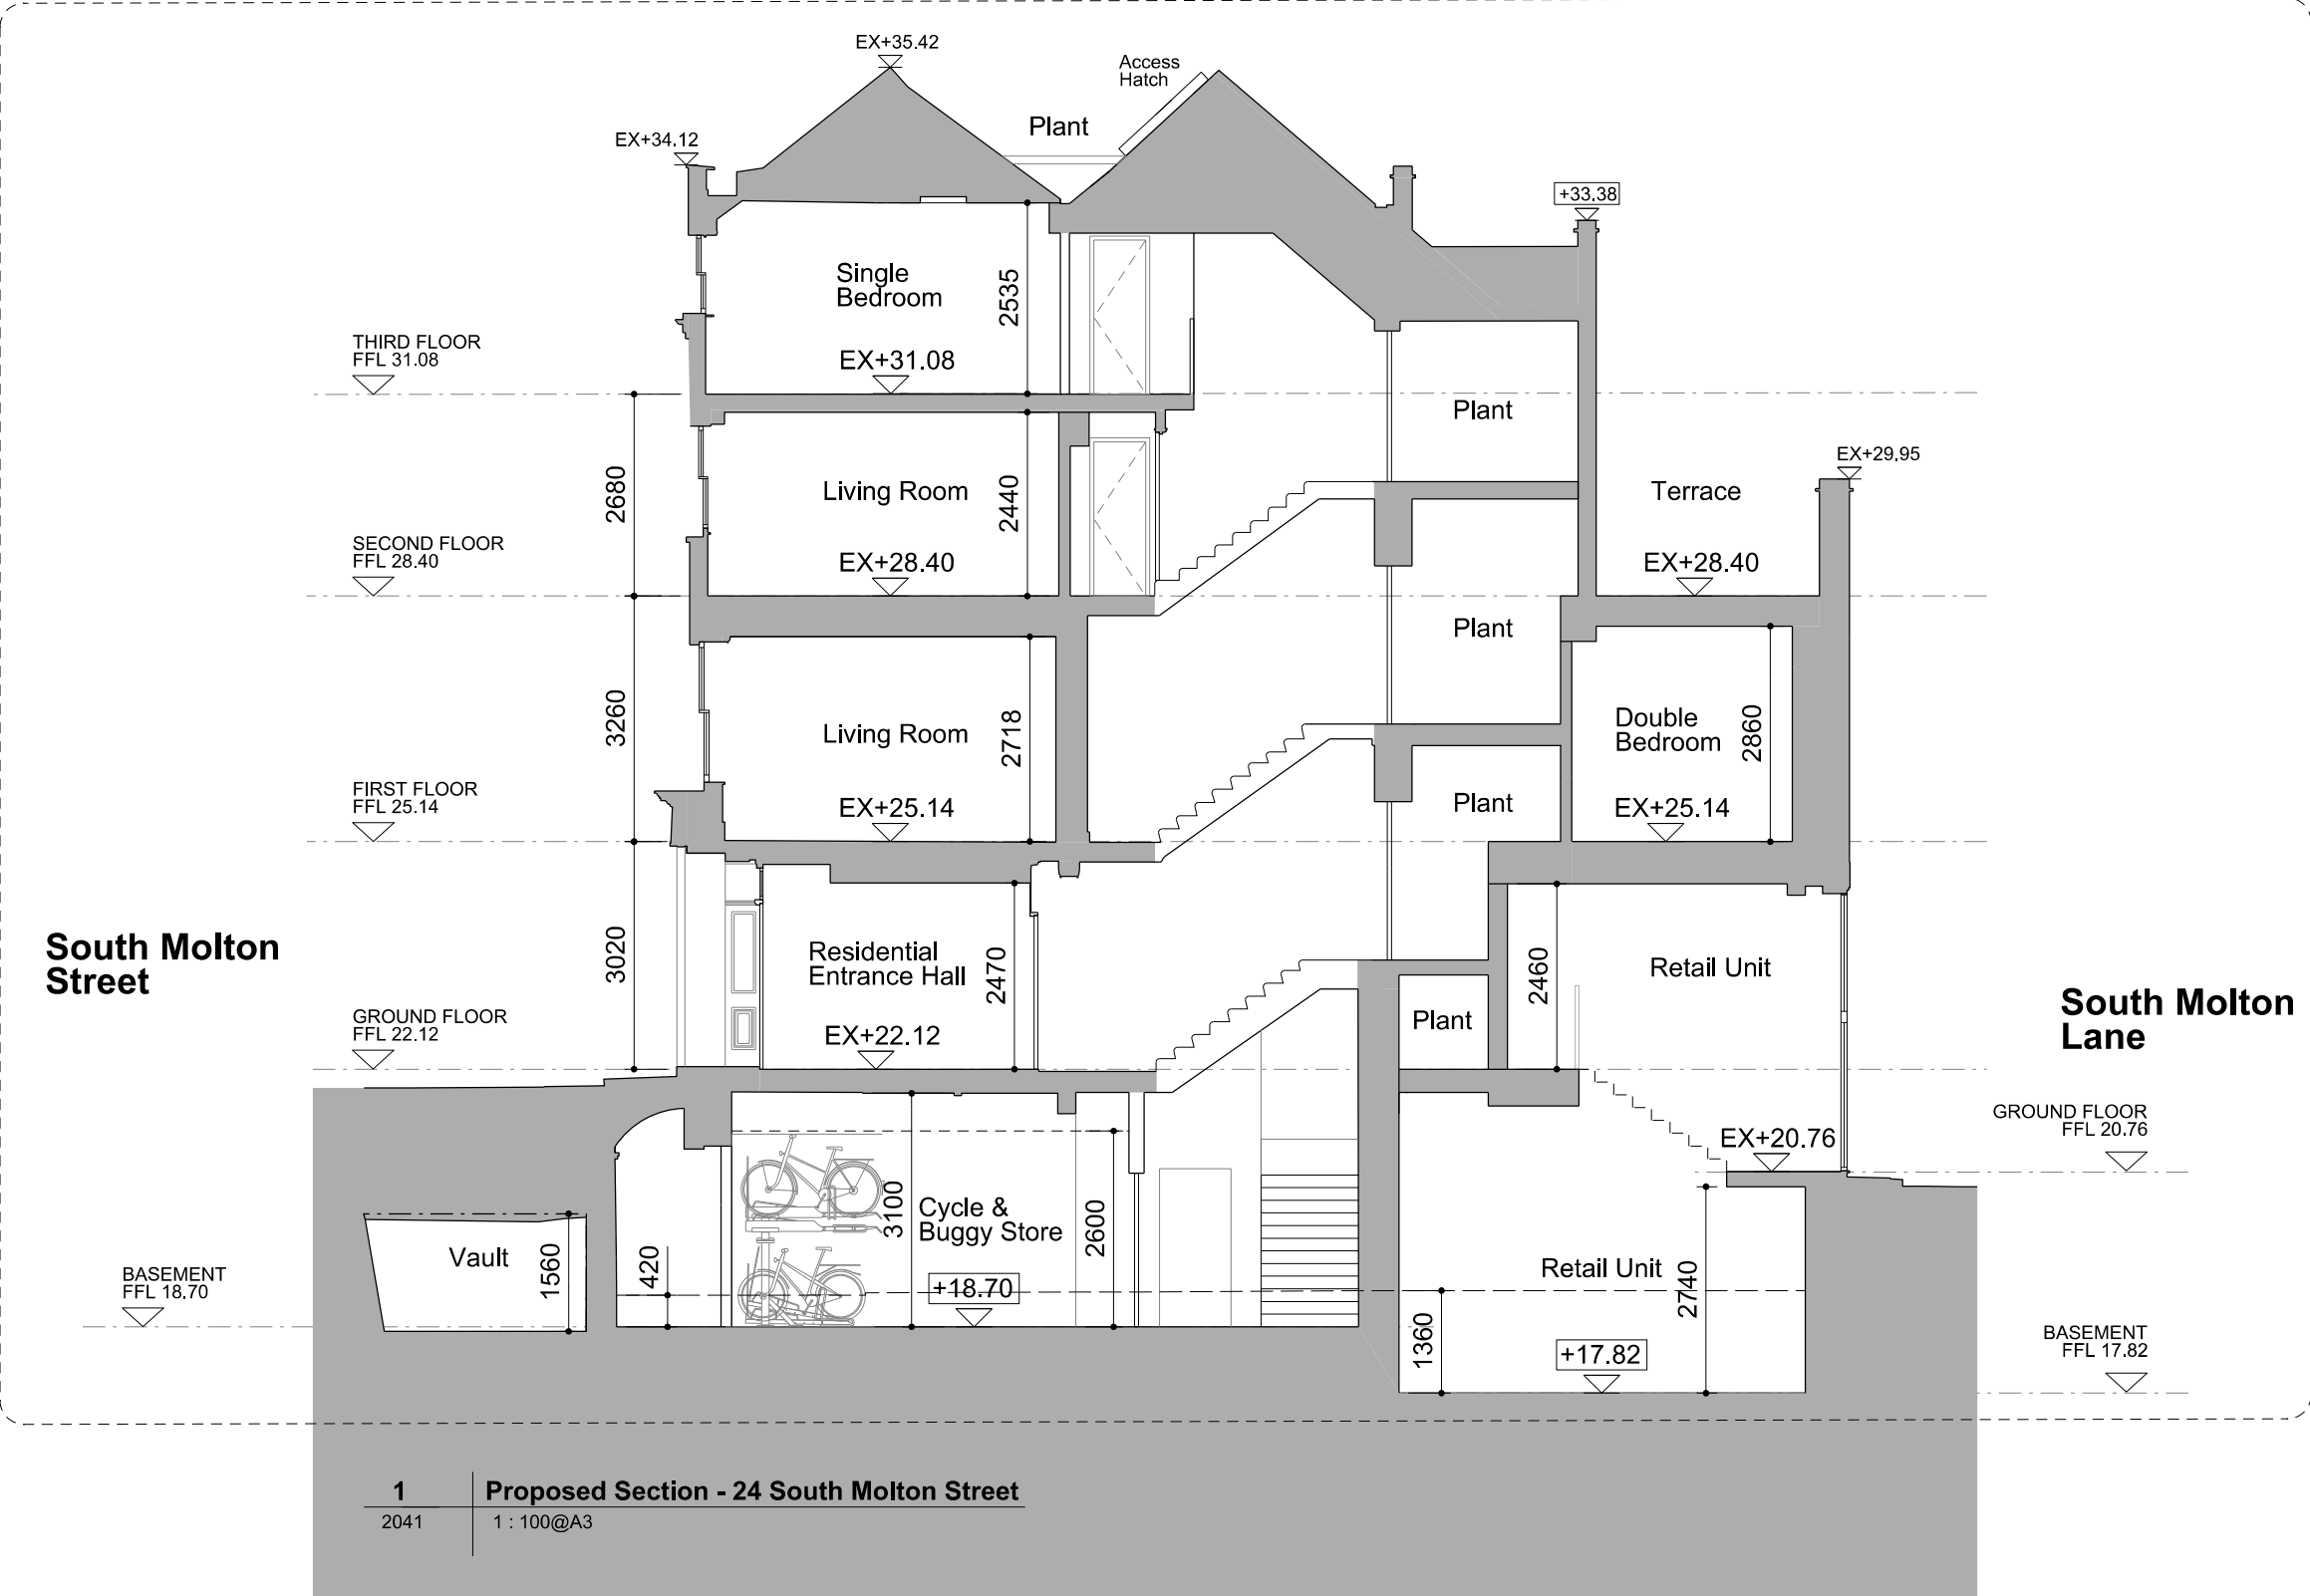

**PLANNING & LISTED BUILDING CONSENT**

Scale at 1:100  
0 1 2 5m

Date	Rev.	Description	Approved By	Project	Sort Code	Drawing Number	Rev.
16.06.2020	P01	Planning drawings for review prior to submission. Issued under Memo 0485.	AM	South Molton Triangle	GDS-HAL-7-ZZ-DR-A	2401	P03
19.06.2020	P02	Planning & Listed Building Consent Drawings. Issued under Memo 0492.	AM	Subject			
23.06.2020	P03	Planning & Listed Building Consent Drawings. Issued under Memo 0496.	AM	Proposed Section 24 South Molton Street			
				Architects			
				Hopkins Architects Limited 27 Broadley Terrace, London, NW1 6LG T: 020 7724 1751 E: mail@hopkins.co.uk			
					Date	16.06.2020	Scale 1:100 at A3