


Drawing applicable to Listed Building Consent application for No. 24-25 South Molton Street

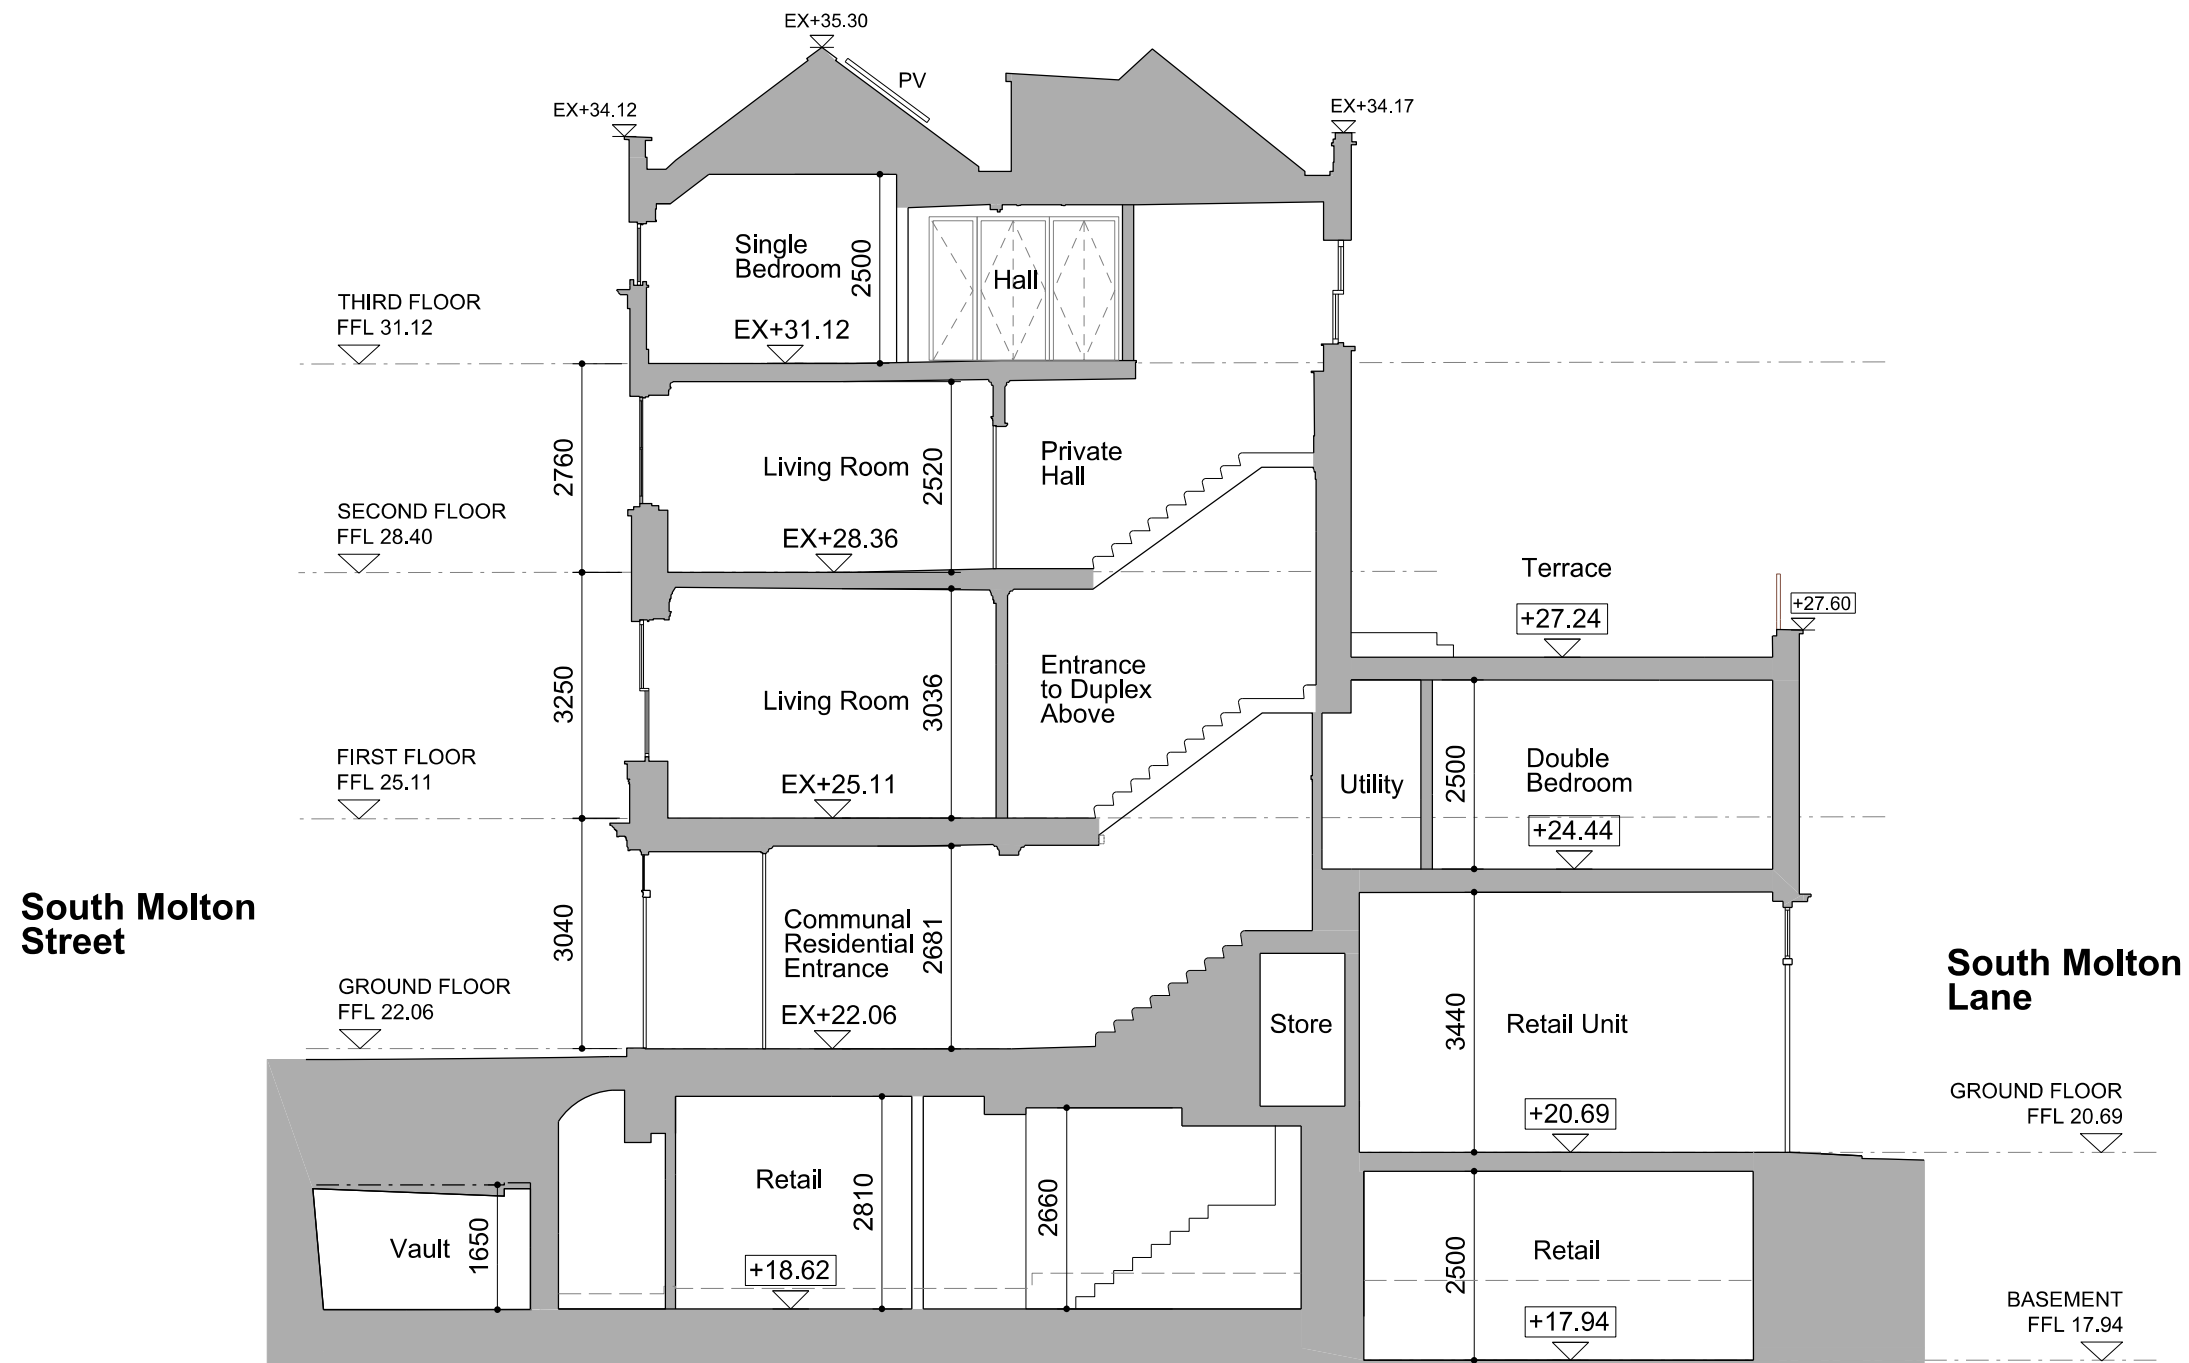

South Molton Street

South Molton Lane

1
2042

Proposed Section - 25 South Molton Street
1 : 100@A3

PLANNING &
LISTED BUILDING
CONSENT

Scale at 1:100



Date	Rev.	Description	Approved By	Project	South Molton Triangle	Sort Code		Drawing Number	Rev.
16.06.2020	P01	Planning drawings for review prior to submission. Issued under Memo 0485.	AM			GDS-HAL-7-ZZ-DR-A		2402	P03
19.06.2020	P02	Planning & Listed Building Consent Drawings. Issued under Memo 0492.	AM	Subject	Proposed Section 25 South Molton Street				
23.06.2020	P03	Planning & Listed Building Consent Drawings. Issued under Memo 0496.	AM						
				Architects	Hopkins Architects Limited 27 Broadley Terrace, London, NW1 6LG T: 020 7724 1751 E: mail@hopkins.co.uk	Date 16.06.2020 Scale 1:100 at A3			