





1 Proposed Elevation - 25 South Molton Lane
2312 1:25

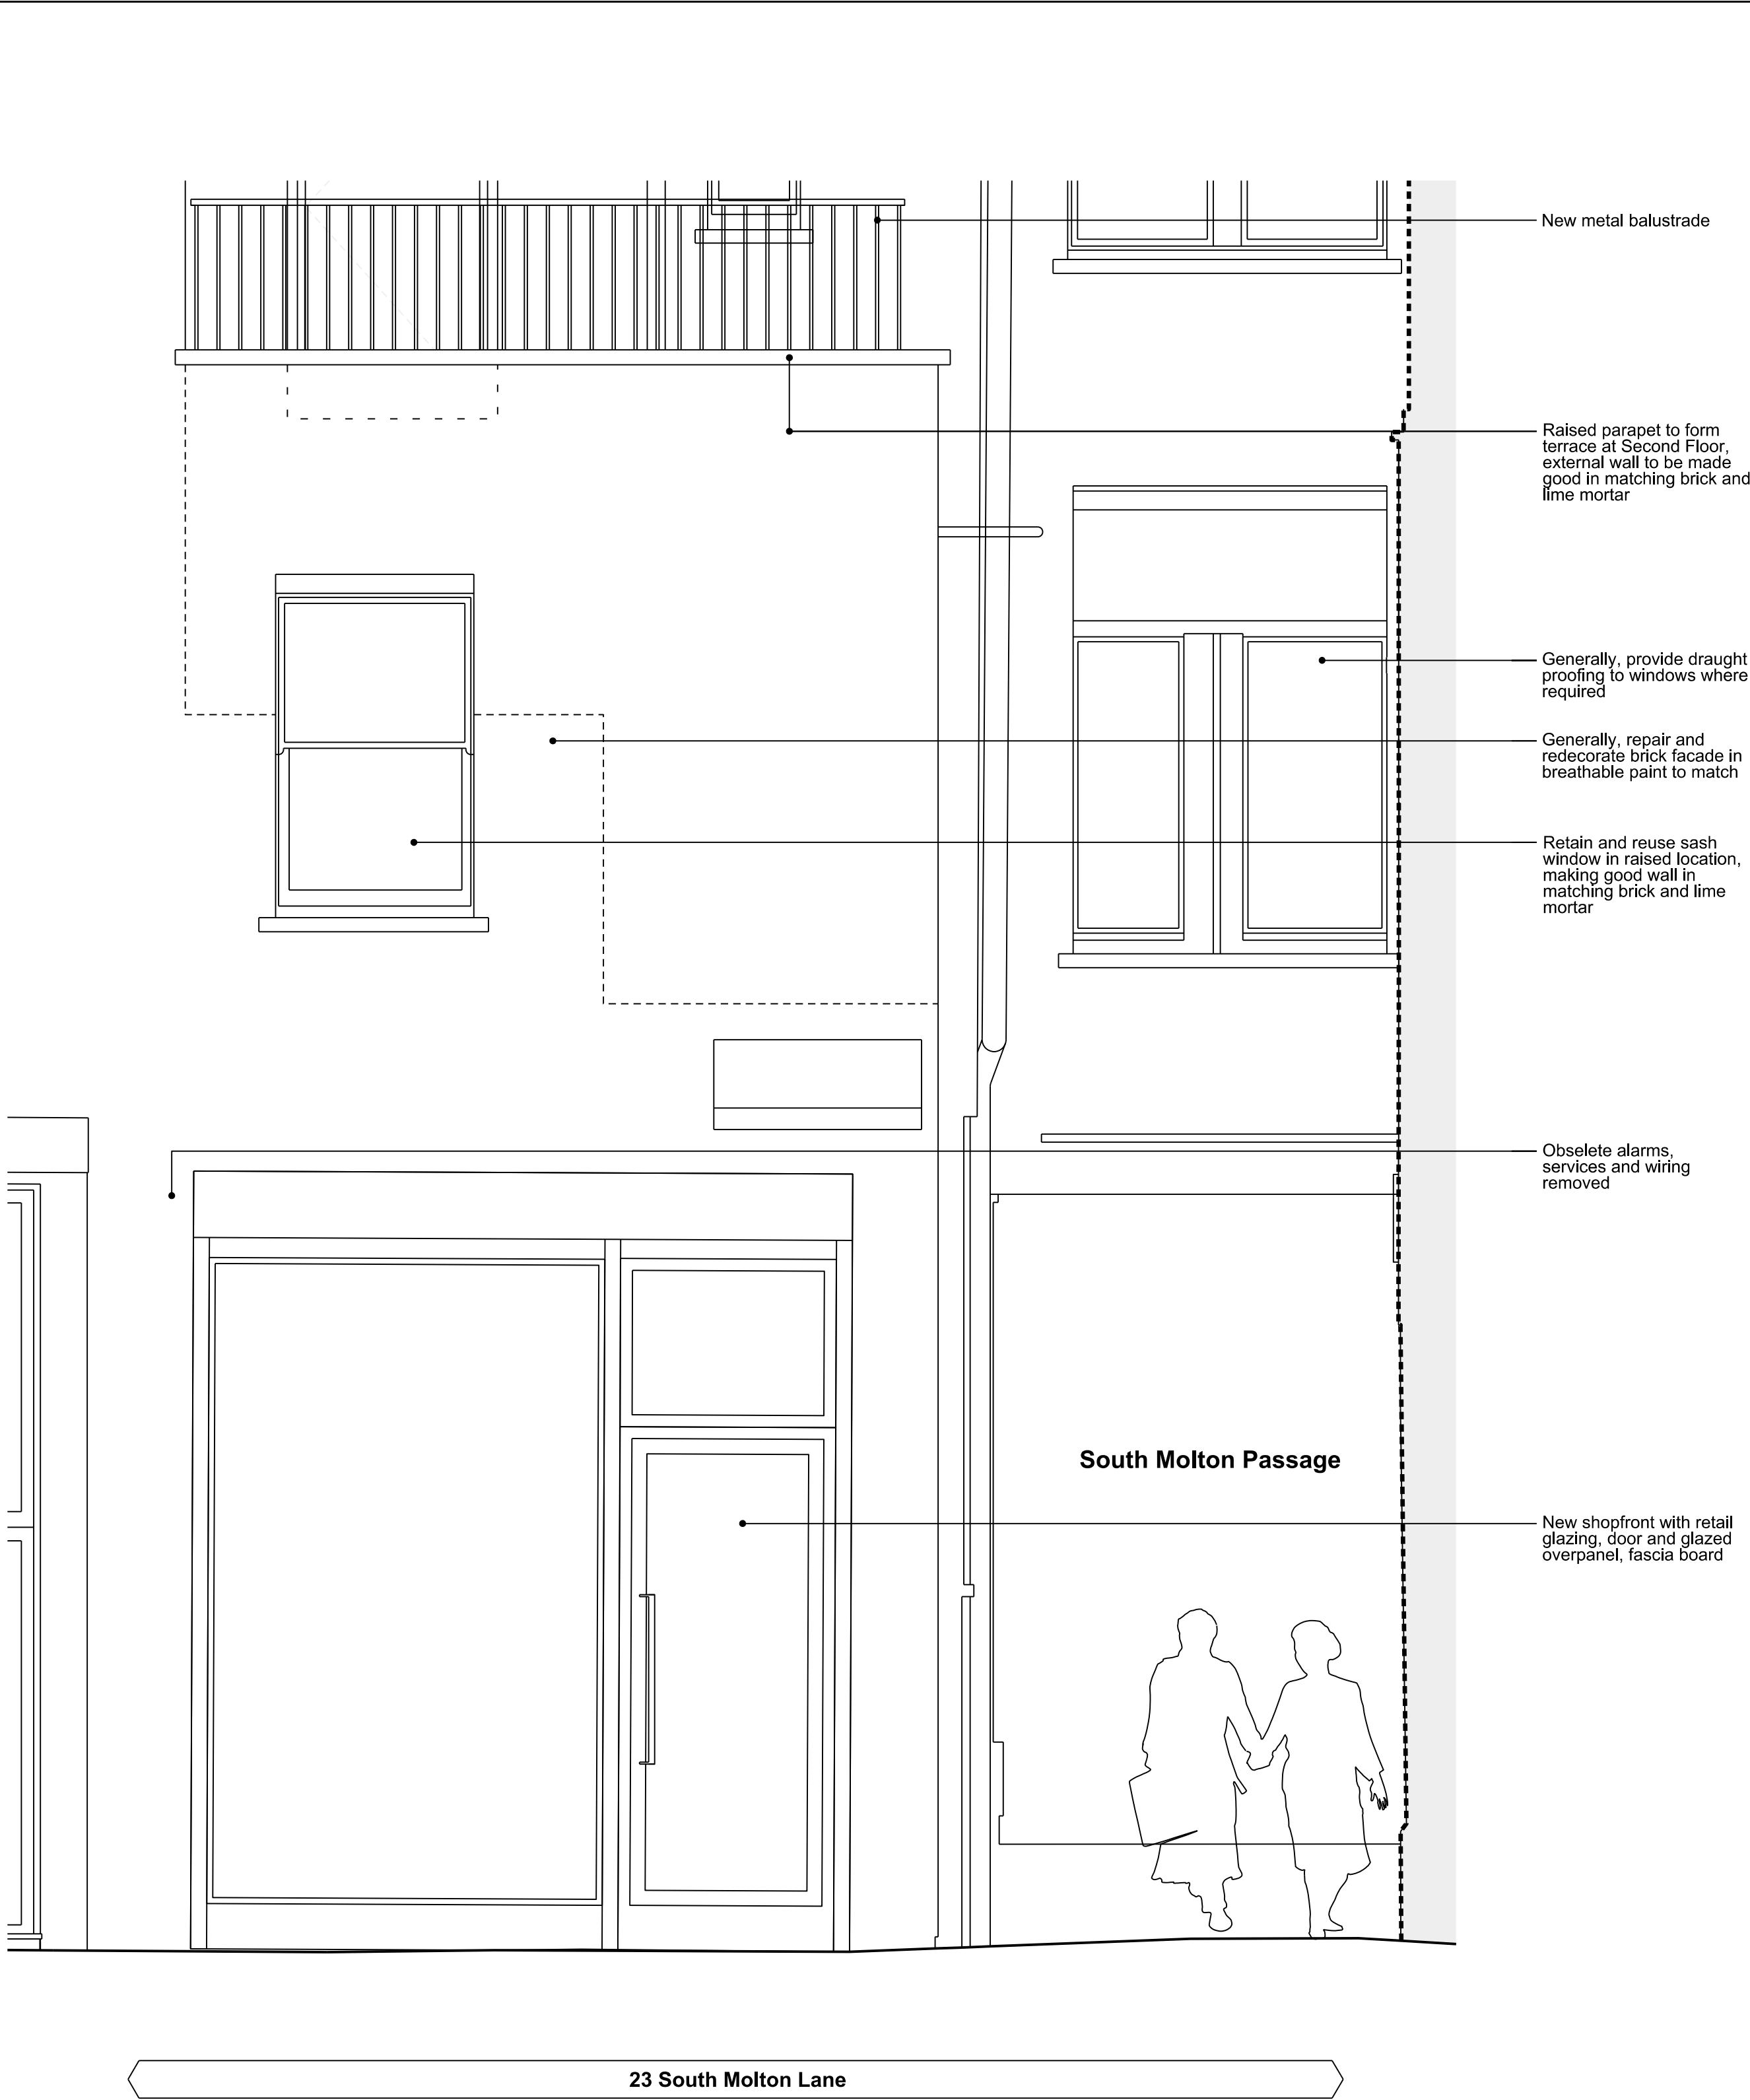

2 Proposed Elevation - 23 South Molton Lane
2312 1:25

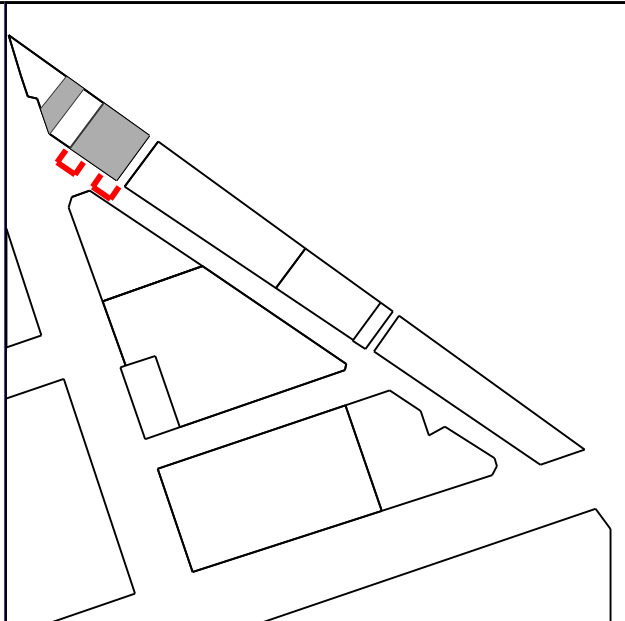

General Notes:
G1 Drawing to be read in conjunction with GIA Elevations. Refer to drawings GDS-HAL-7-ZZ-DR-A-2300, 2301 & 2302.

Date	Rev.	Description	Approved By
16.06.2020	P01	Planning drawings for review prior to submission. Issued under Memo 0485.	AM
19.06.2020	P02	Planning & Listed Building Consent Drawings. Issued under Memo 0492.	AM
23.06.2020	P03	Planning & Listed Building Consent Drawings. Issued under Memo 0496.	AM

Date	Rev.	Description	Approved By

PLANNING &
LISTED
BUILDING
CONSENT

Scale at 1:25
0 0.2 0.5 1m

Project	South Molton Triangle
Subject	Proposed Detailed Elevation 23 & 25 South Molton Lane
Architects	Hopkins Architects Limited 27 Broadley Terrace, London, NW1 6LG T: 020 7724 1751 E: mail@hopkins.co.uk

Sort Code	Drawing Number	Rev.
GDS-HAL-7-ZZ-DE-A	2312	P03
Date	16.06.2020	Scale 1:25 at A1